


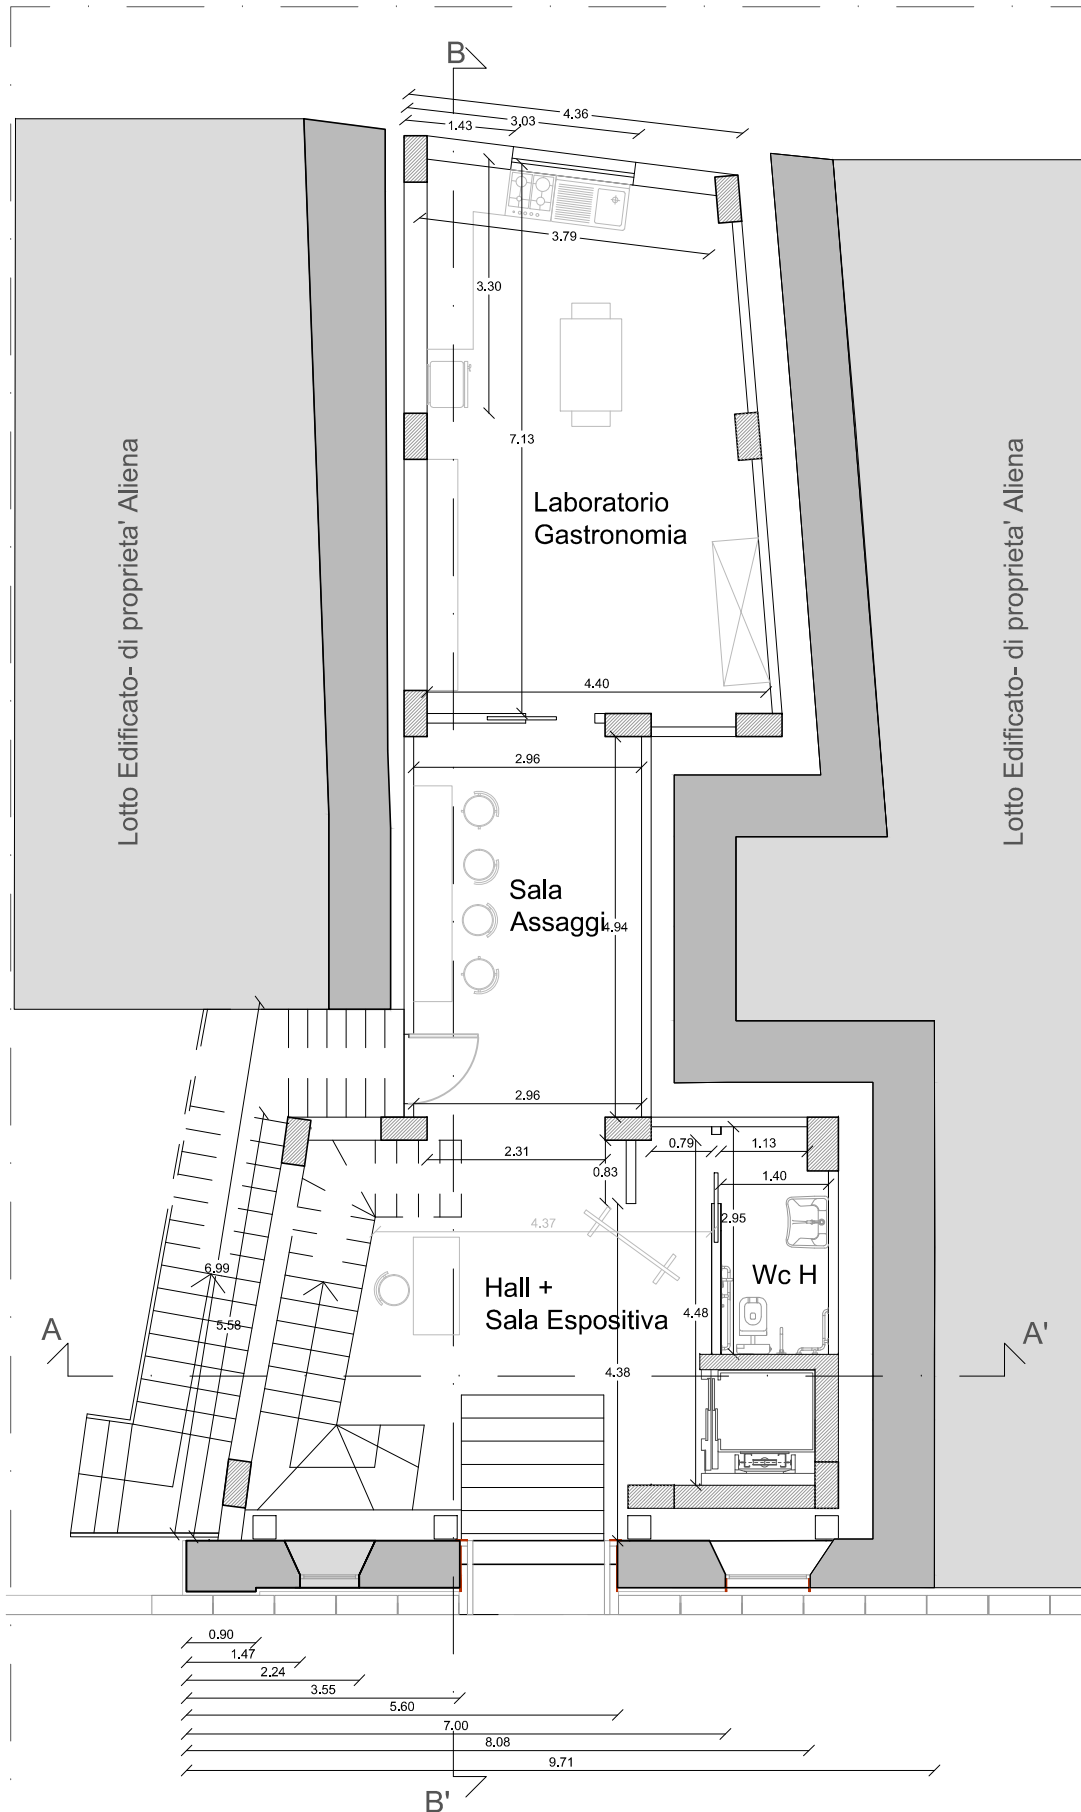

PIANTA PIANO TERRA- Scala 1:100